

- CLEIENT/CLIENT :
- NODIADAU/NOTES**
- Proposed Type B concrete kerb, for kerb detail refer to standard detail drawing B101 ref D and Appendix 11/1 of the Specification
 - Proposed Type F (bull nose) concrete kerb, for kerb detail refer to standard detail drawing B101 ref D and Appendix 11/1 of the Specification
 - Proposed Type E2 Special Taper concrete kerb, for kerb detail refer to standard detail drawing B101 ref D and Appendix 11/1 of the Specification
 - Proposed new Type B Footway as standard detail M102 ref C and Appendix 11/1 of the Specification
 - Proposed new type V4 Pedestrian Guardrail as detailed in Appendix 4/1 of the Specification
 - Proposed new Red coloured tactile paving as detailed on Standard Detail M108 & M109 and Appendix 11/1 of the Specification.
 - Proposed new 100mm internal diameter Street Lighting duct as detailed in Appendix 5/2 and Figure 3.
 - Proposed new Street Lighting ducting chamber
- Please note that all Electrical Works to be undertaken by Cyngor Gwynedd Street Lighting Department (Dolgellau depot), Principal Contractor to liaise with Cyngor Gwynedd Street Lighting Department to the programming of the works.
- Contact Details
Mr Peter Roberts
Uwch Briannnydd Goleuo
Swyddfa Cyngor
Cae Penarllog
Dolgellau
LL40 2YB
- e:mail peterdavidroberts@gwynedd.llyw.cymru
- All ironworks located within the proposed new footpath to be raised or lowered to suite new construction levels.
- All dimensions in millimeters unless otherwise stated
- All levels in metres above Ordnance Datum.
- All chainages in metres.

Selwyd or fop yr Ardal Ordnance gudo charitad Rheolwr Gwag ar Mawrhyd. Cadw'r Hyspwyd y Goron. Mae'r gwybodaeth hon yn parhannu'r hyspwyd y Goron a gollir yn eiddo'r hyspwyd hon.

Based upon the Ordnance Survey mapping with the permission of the Controller of Her Majesty's Stationery Office. © Crown copyright. Unauthorised reproduction infringes Crown copyright and may lead to prosecution or civil proceedings. Cyngor Gwynedd - AC0000821460 - 2023

Figure 1: Controlled Crossing Point Details

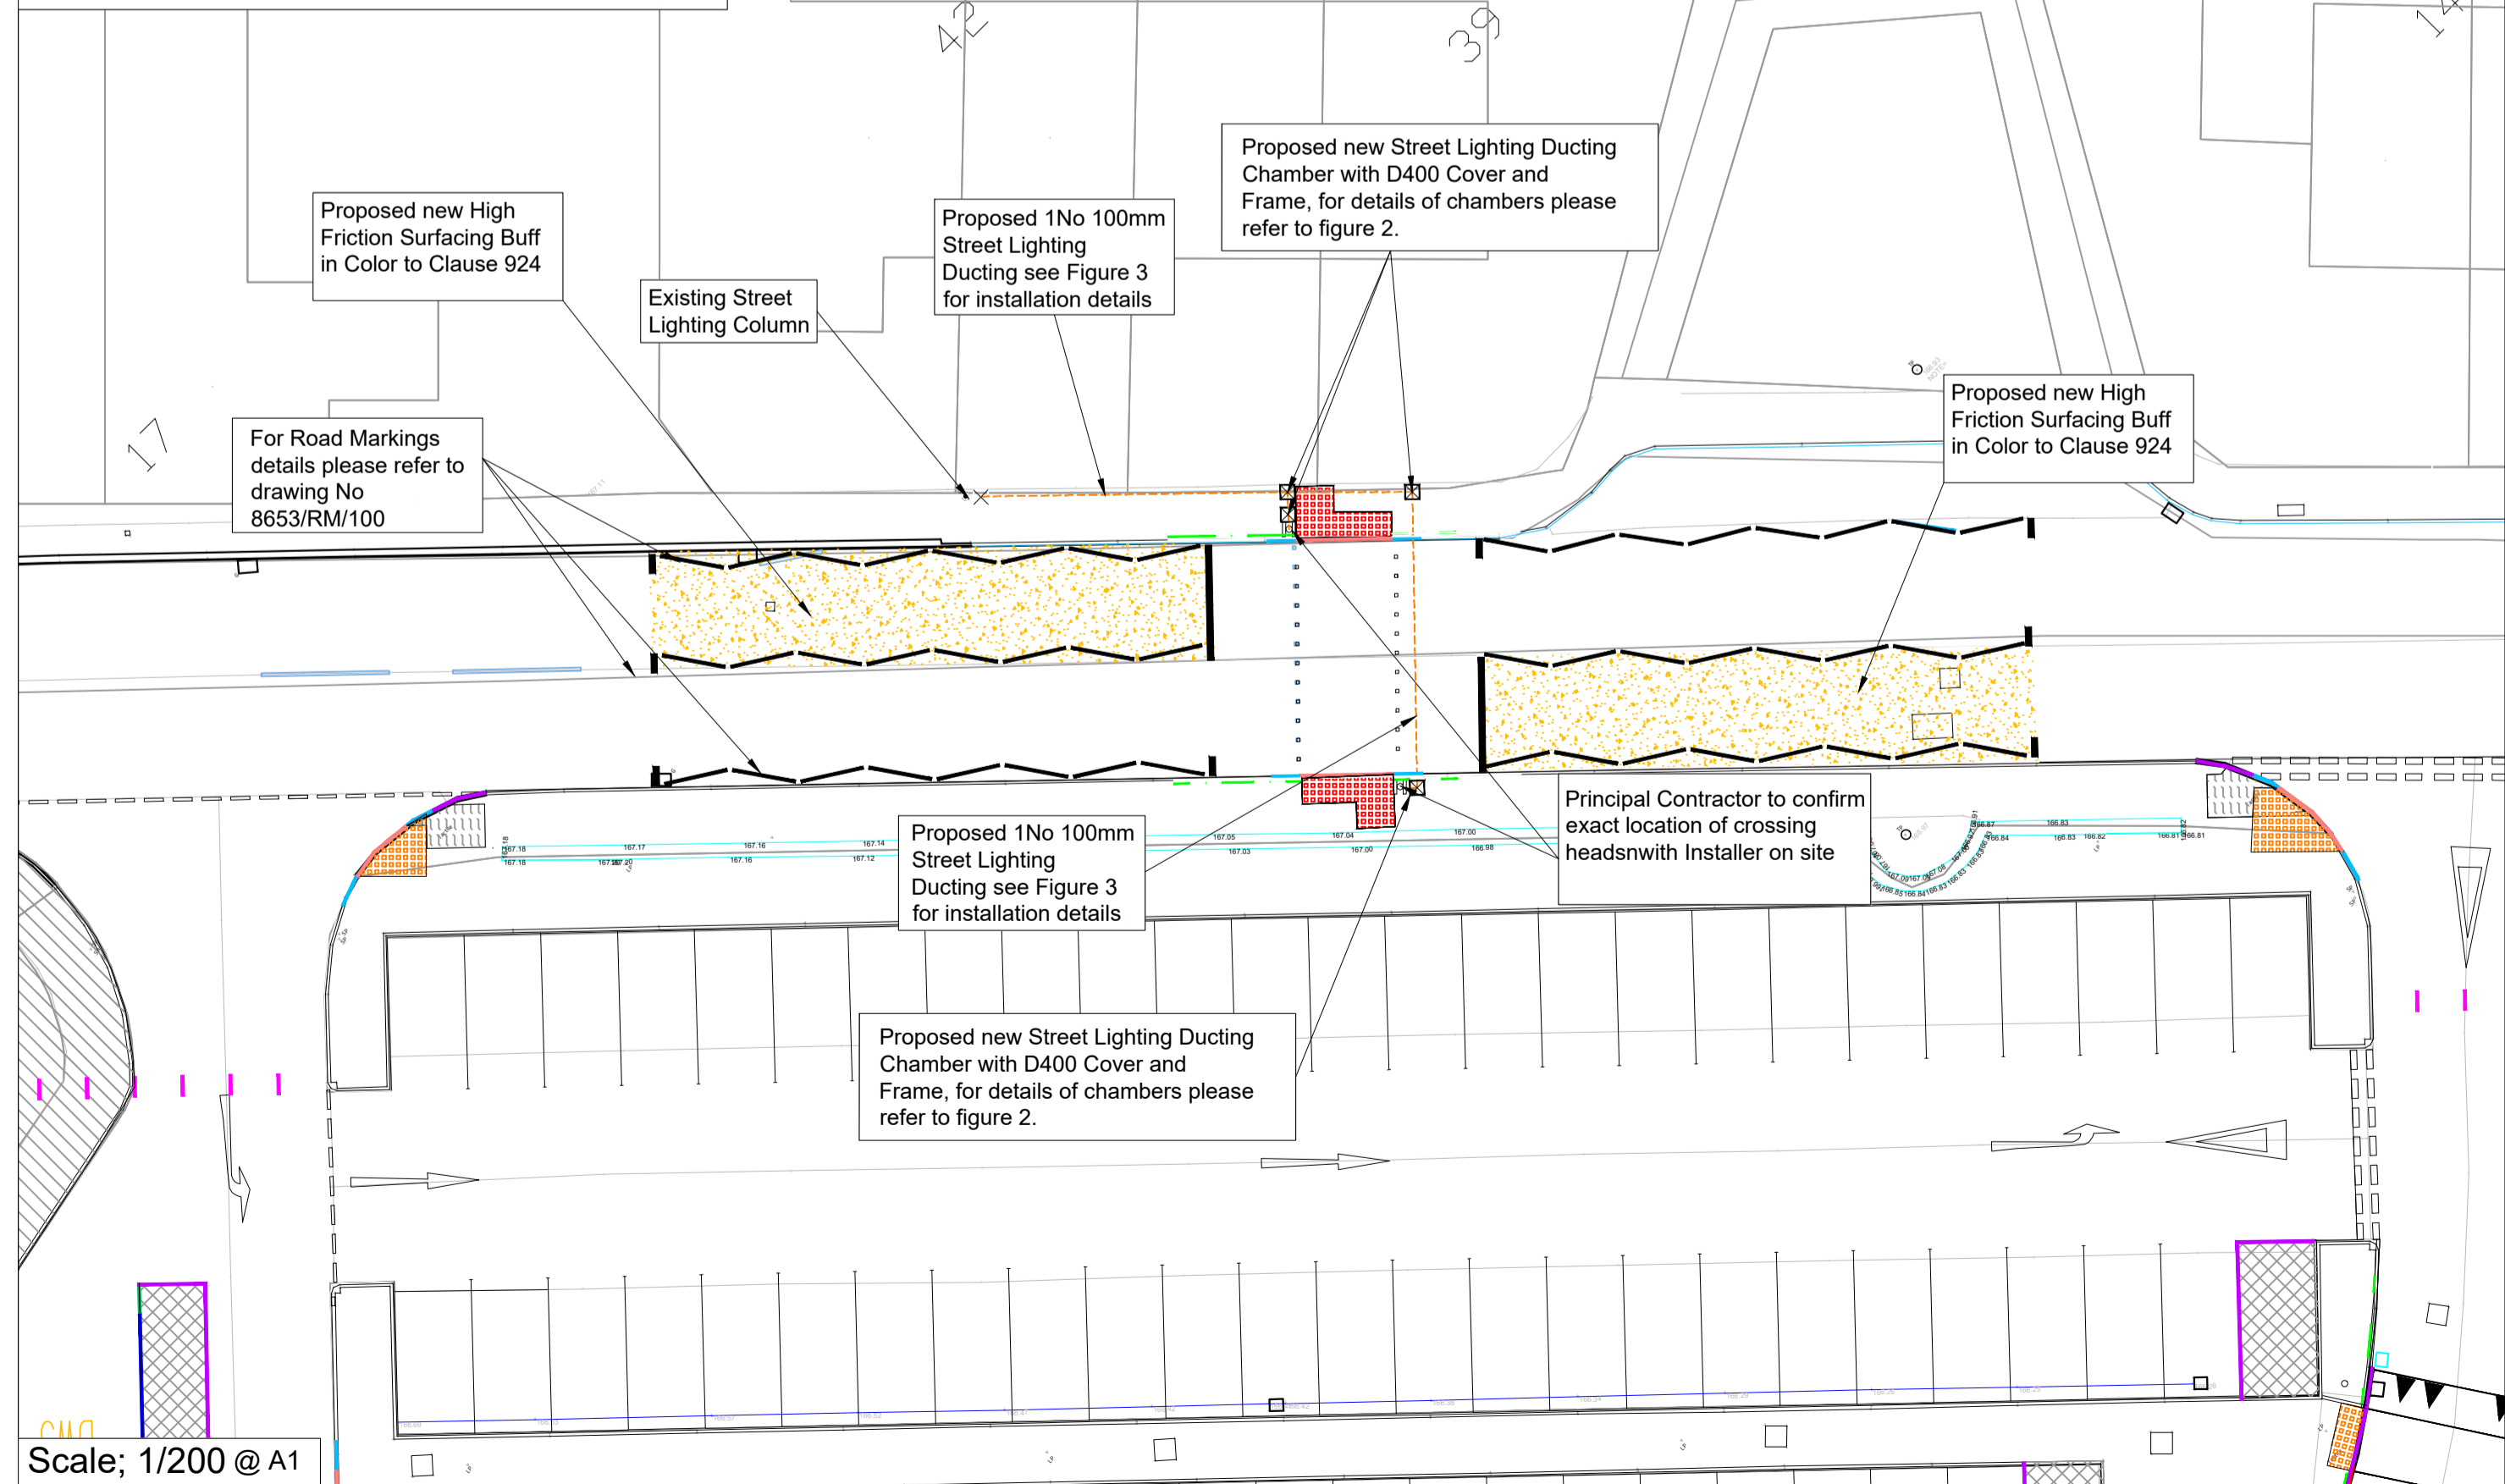


Figure 2: Ducting Chamber Details


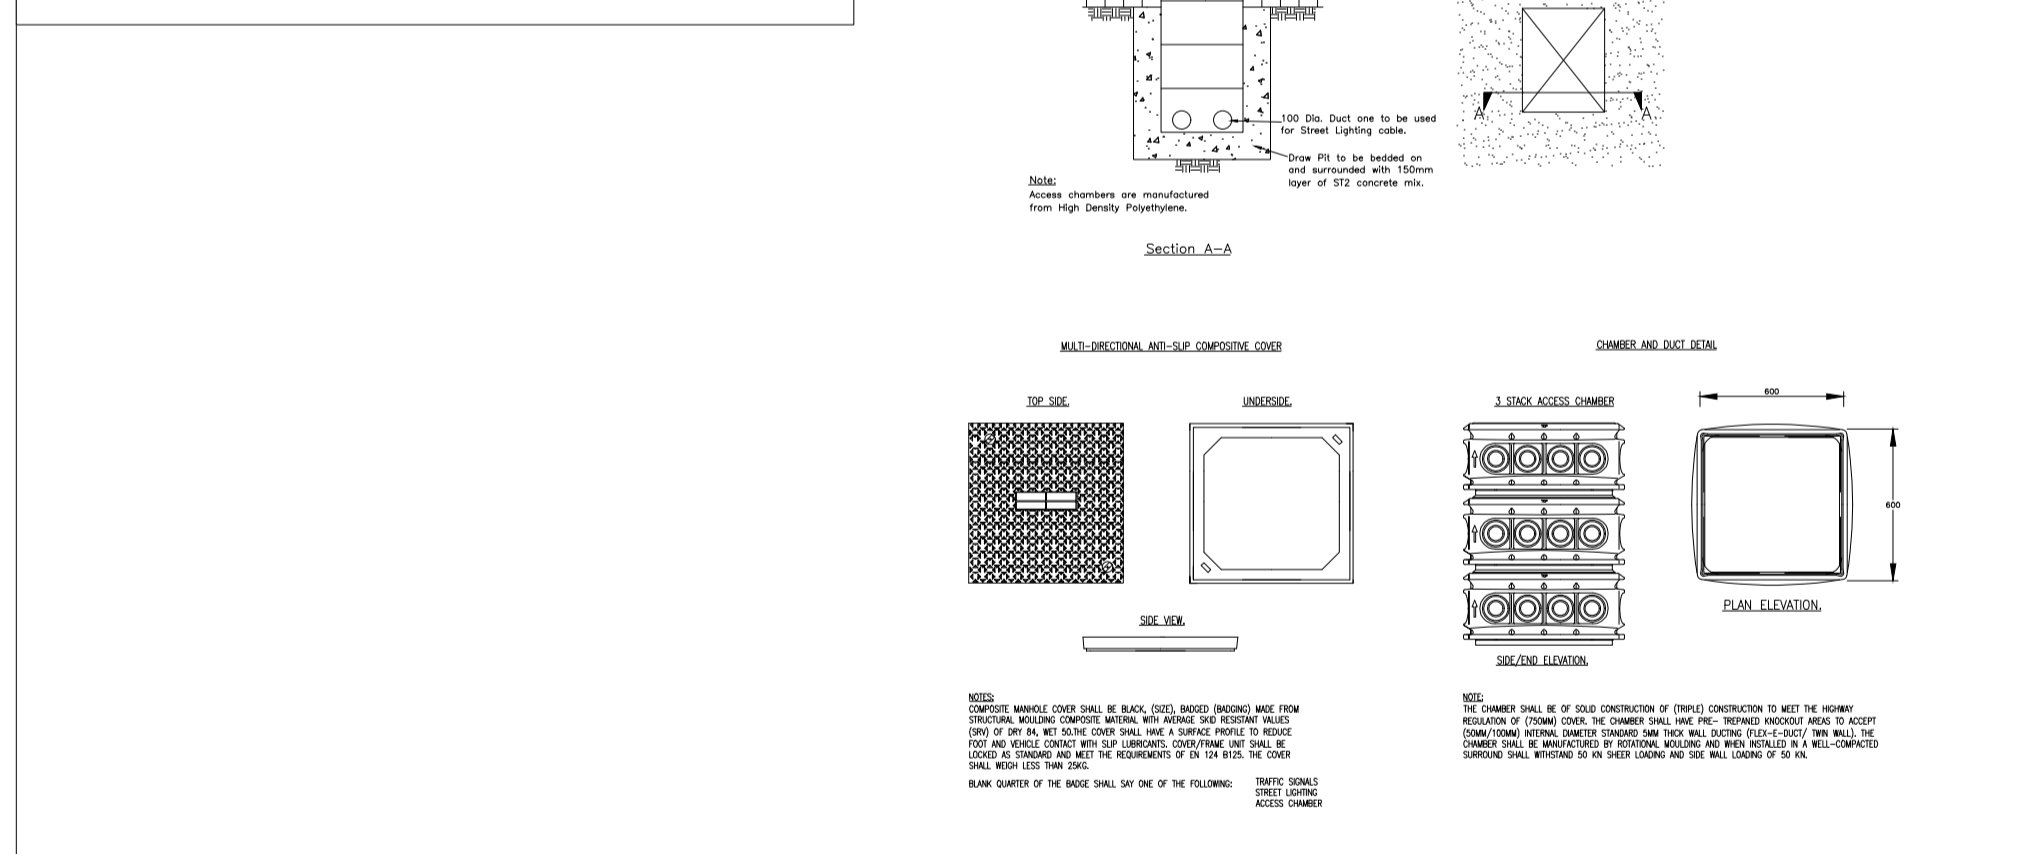


Figure 3: Ducting Details

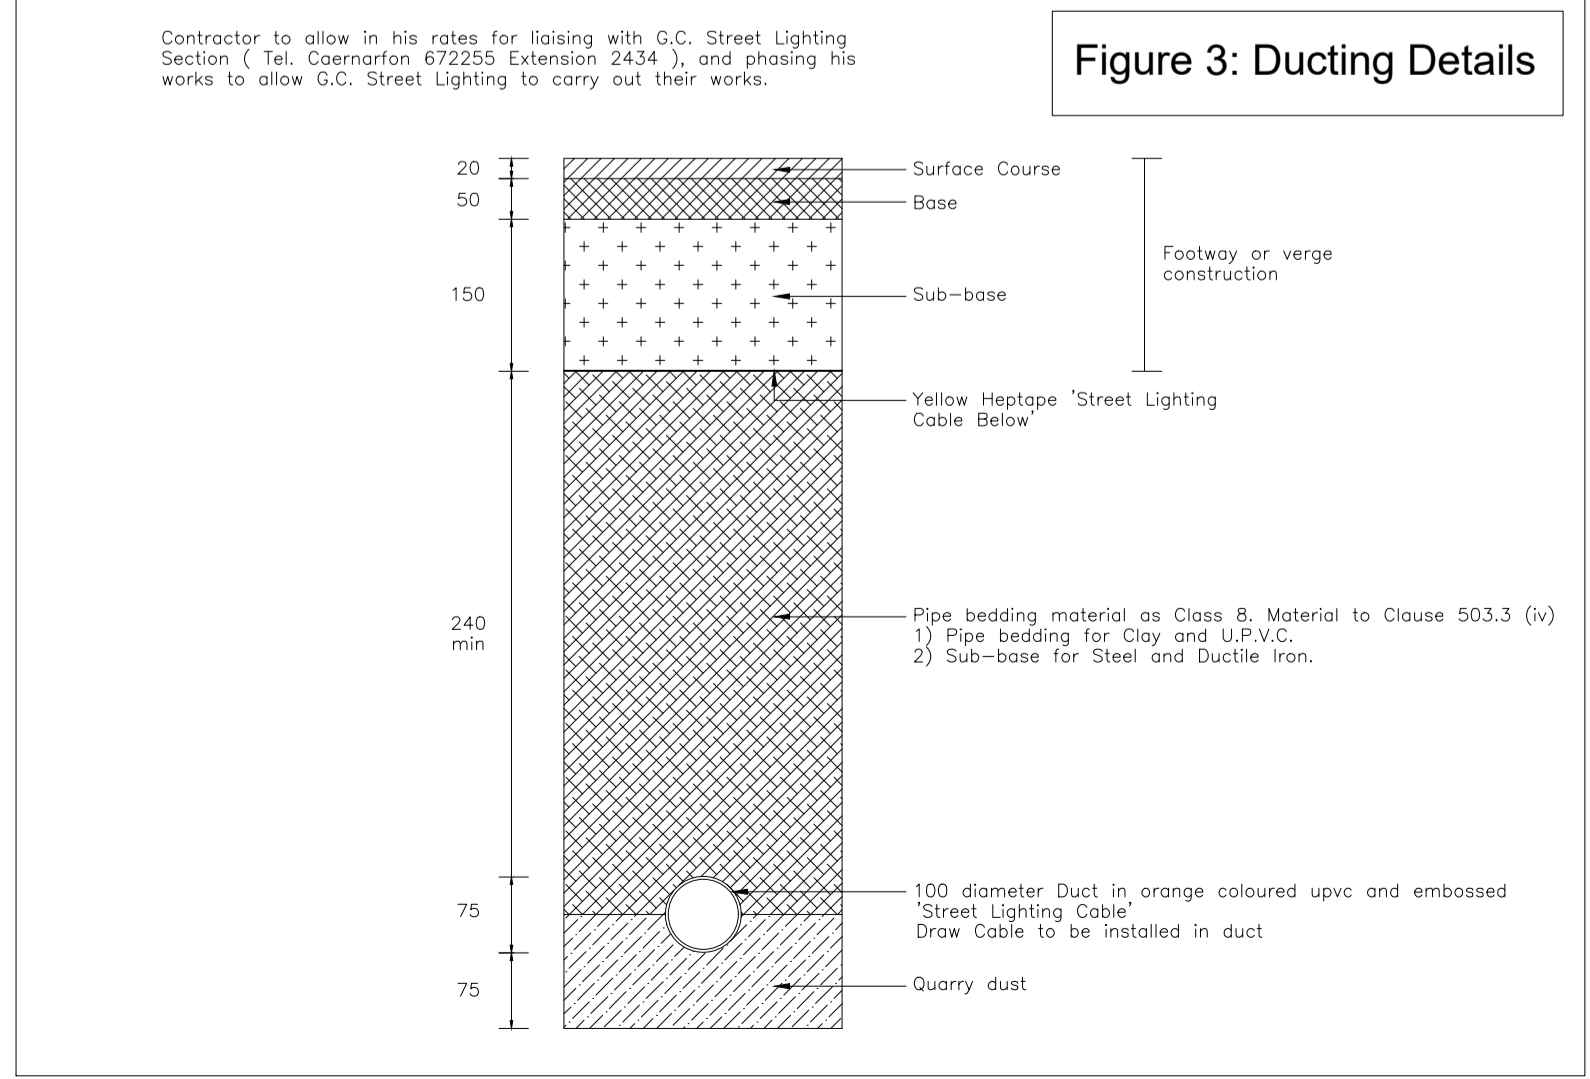

YGC

CYNGOR GWYNEDD

CYNLLUN / SCHEME :
Cynllun Llwybrau Diogel yn y Gymuned, Y Bala Gwelliannau A4212 Ffordd Frydan

TEITL LLUNID / DRAWING TITLE :
General Arrangement

DARLUNYDD GAN : DRAWN BY :	GLJ	DYDDIAD DARLUNYDDYD : DATE DRAWN :	July 23
GWIRYDDYDD GAN : CHECKED BY :	OGP	DYDDIAD GWIRYDDYDDYD : DATE CHECKED :	July 23
Taflen Sheet	1 of	GRADDIFYDDO : SCALES :	as shwon

Rhif Lluniad
Drawing No. 8653/GA/100

RYW
REV
A